


KEY MAP
SCALE - 1 inch = 2000 feet

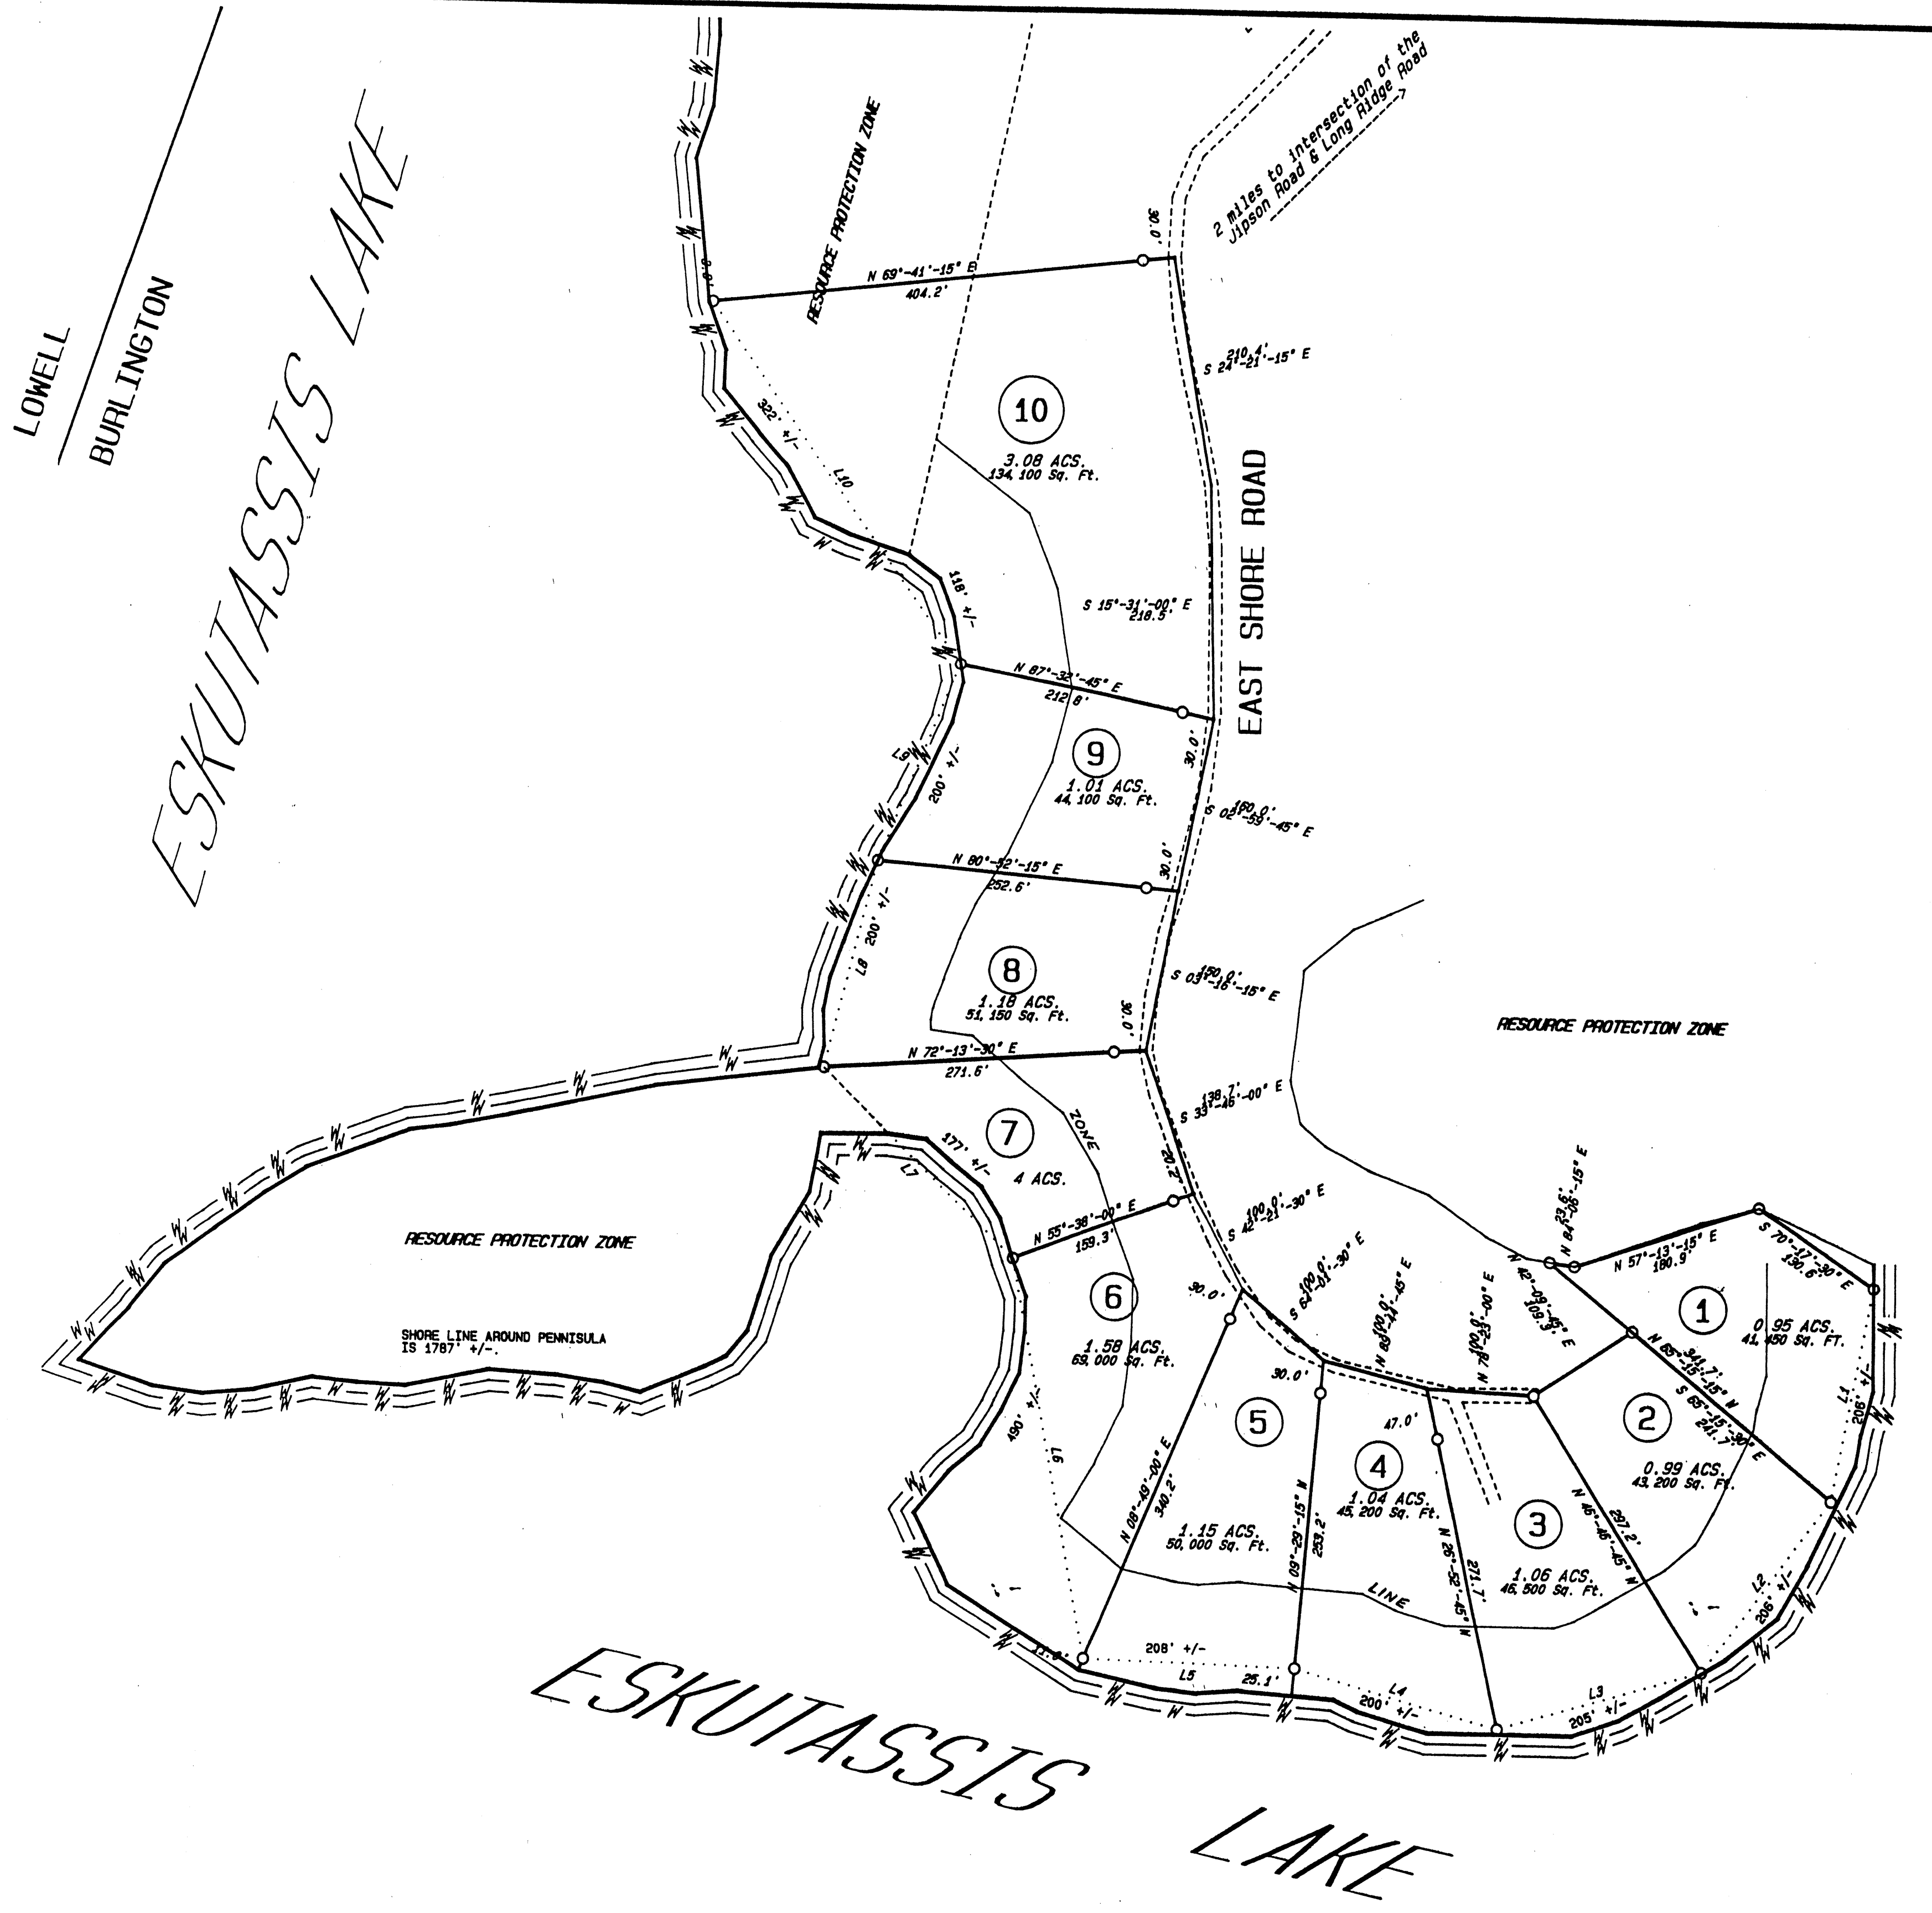


TIE LINES
Between Shore pins

LINE	DISTANCE	BEARING

Revised & Updated by:
Elgin H. Turner & Stanley D. Turner
Deeds thru 2007

LEGEND
 - - - Residential zone or Tie
 - - - Zone line or edge of road
 O SET 7/8" REBAR
 For Assessment Purposes
 Not to be used for Conveyances

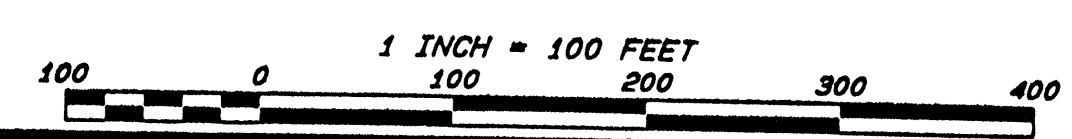

PROPERTY MAP
TOWN OF BURLINGTON
PENOBSCOT COUNTY, MAINE
SCALE: 1" = 100'